


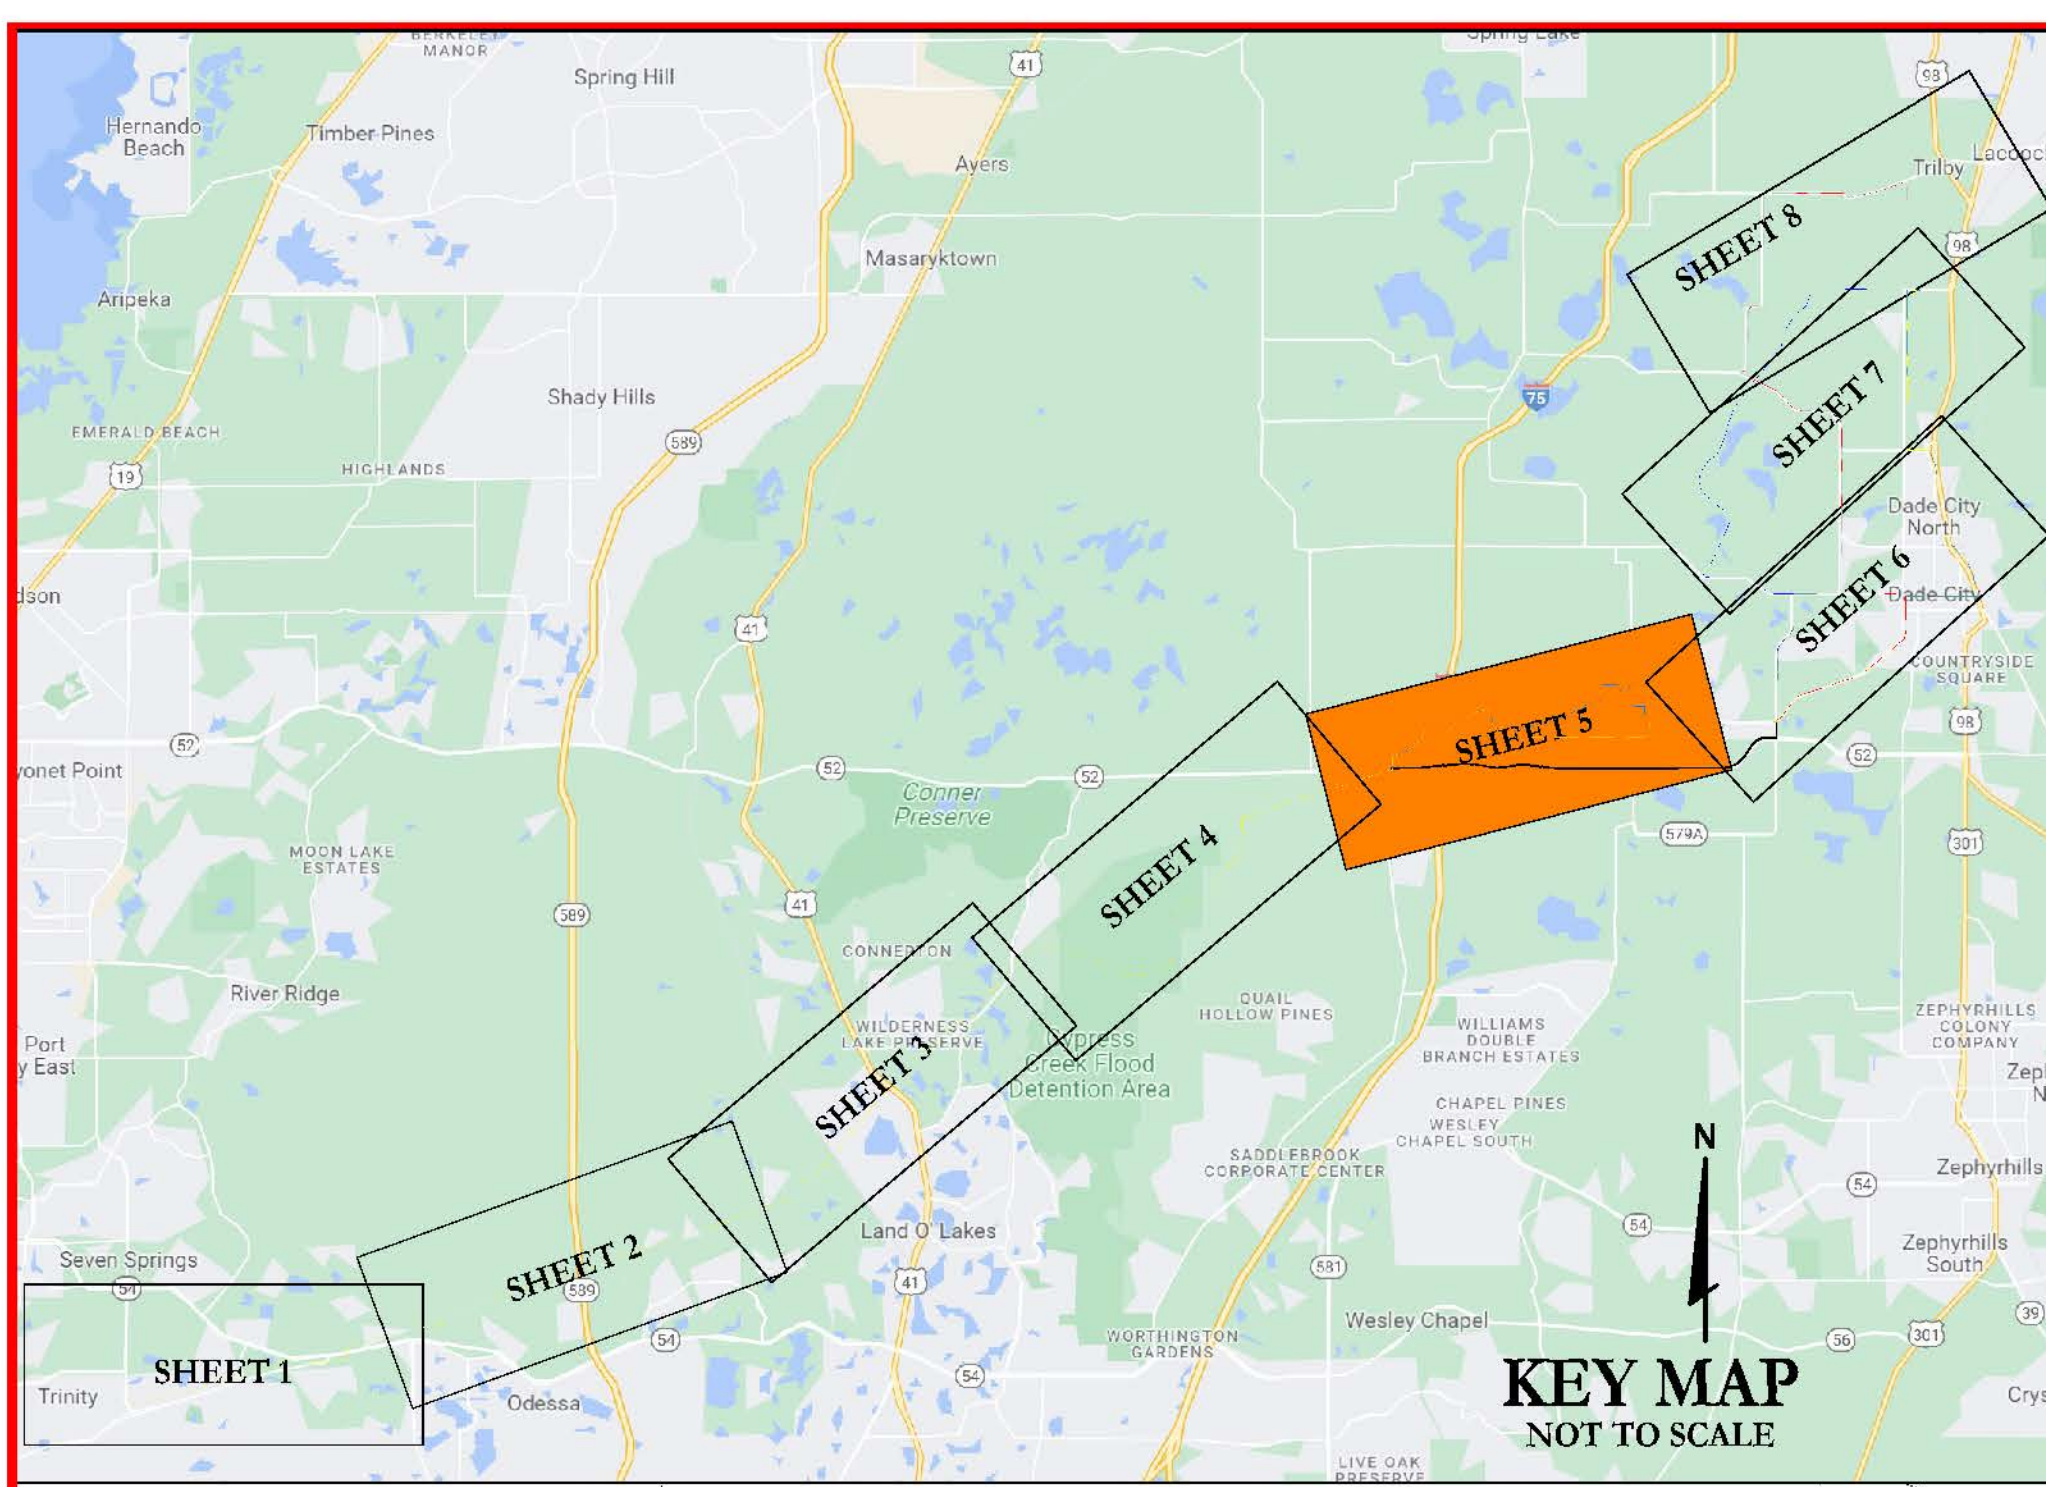

ORANGE BELT TRAIL STUDY

FLORIDA DESIGN CONSULTANTS, INC.

ATKINS

alta

DJ PR

PASCO COUNTY FLORIDA

LEGEND:	EX. TRAIL	ALT. B1	ALT. C1	ALT. C4	C1/C3	C3/C4	ROAD NAME
	VISION ROAD	ALT. B2	ALT. C2	ALT. C5	C2/C3	C2/C4/C5	DIRECTION
	ALT. A1	ALT. B3	ALT. C3	C1/C2	C2/C4	C1/C2/C5	

TRAIL SECTION B - ALT 1, 2, 3
PUMP STATION RD. TO CHRISTMAS DR.



DATE: 08/30/2023
BY: [Signature]
PROJECT: ORANGE BELT TRAIL STUDY