





ORANGE BELT TRAIL STUDY

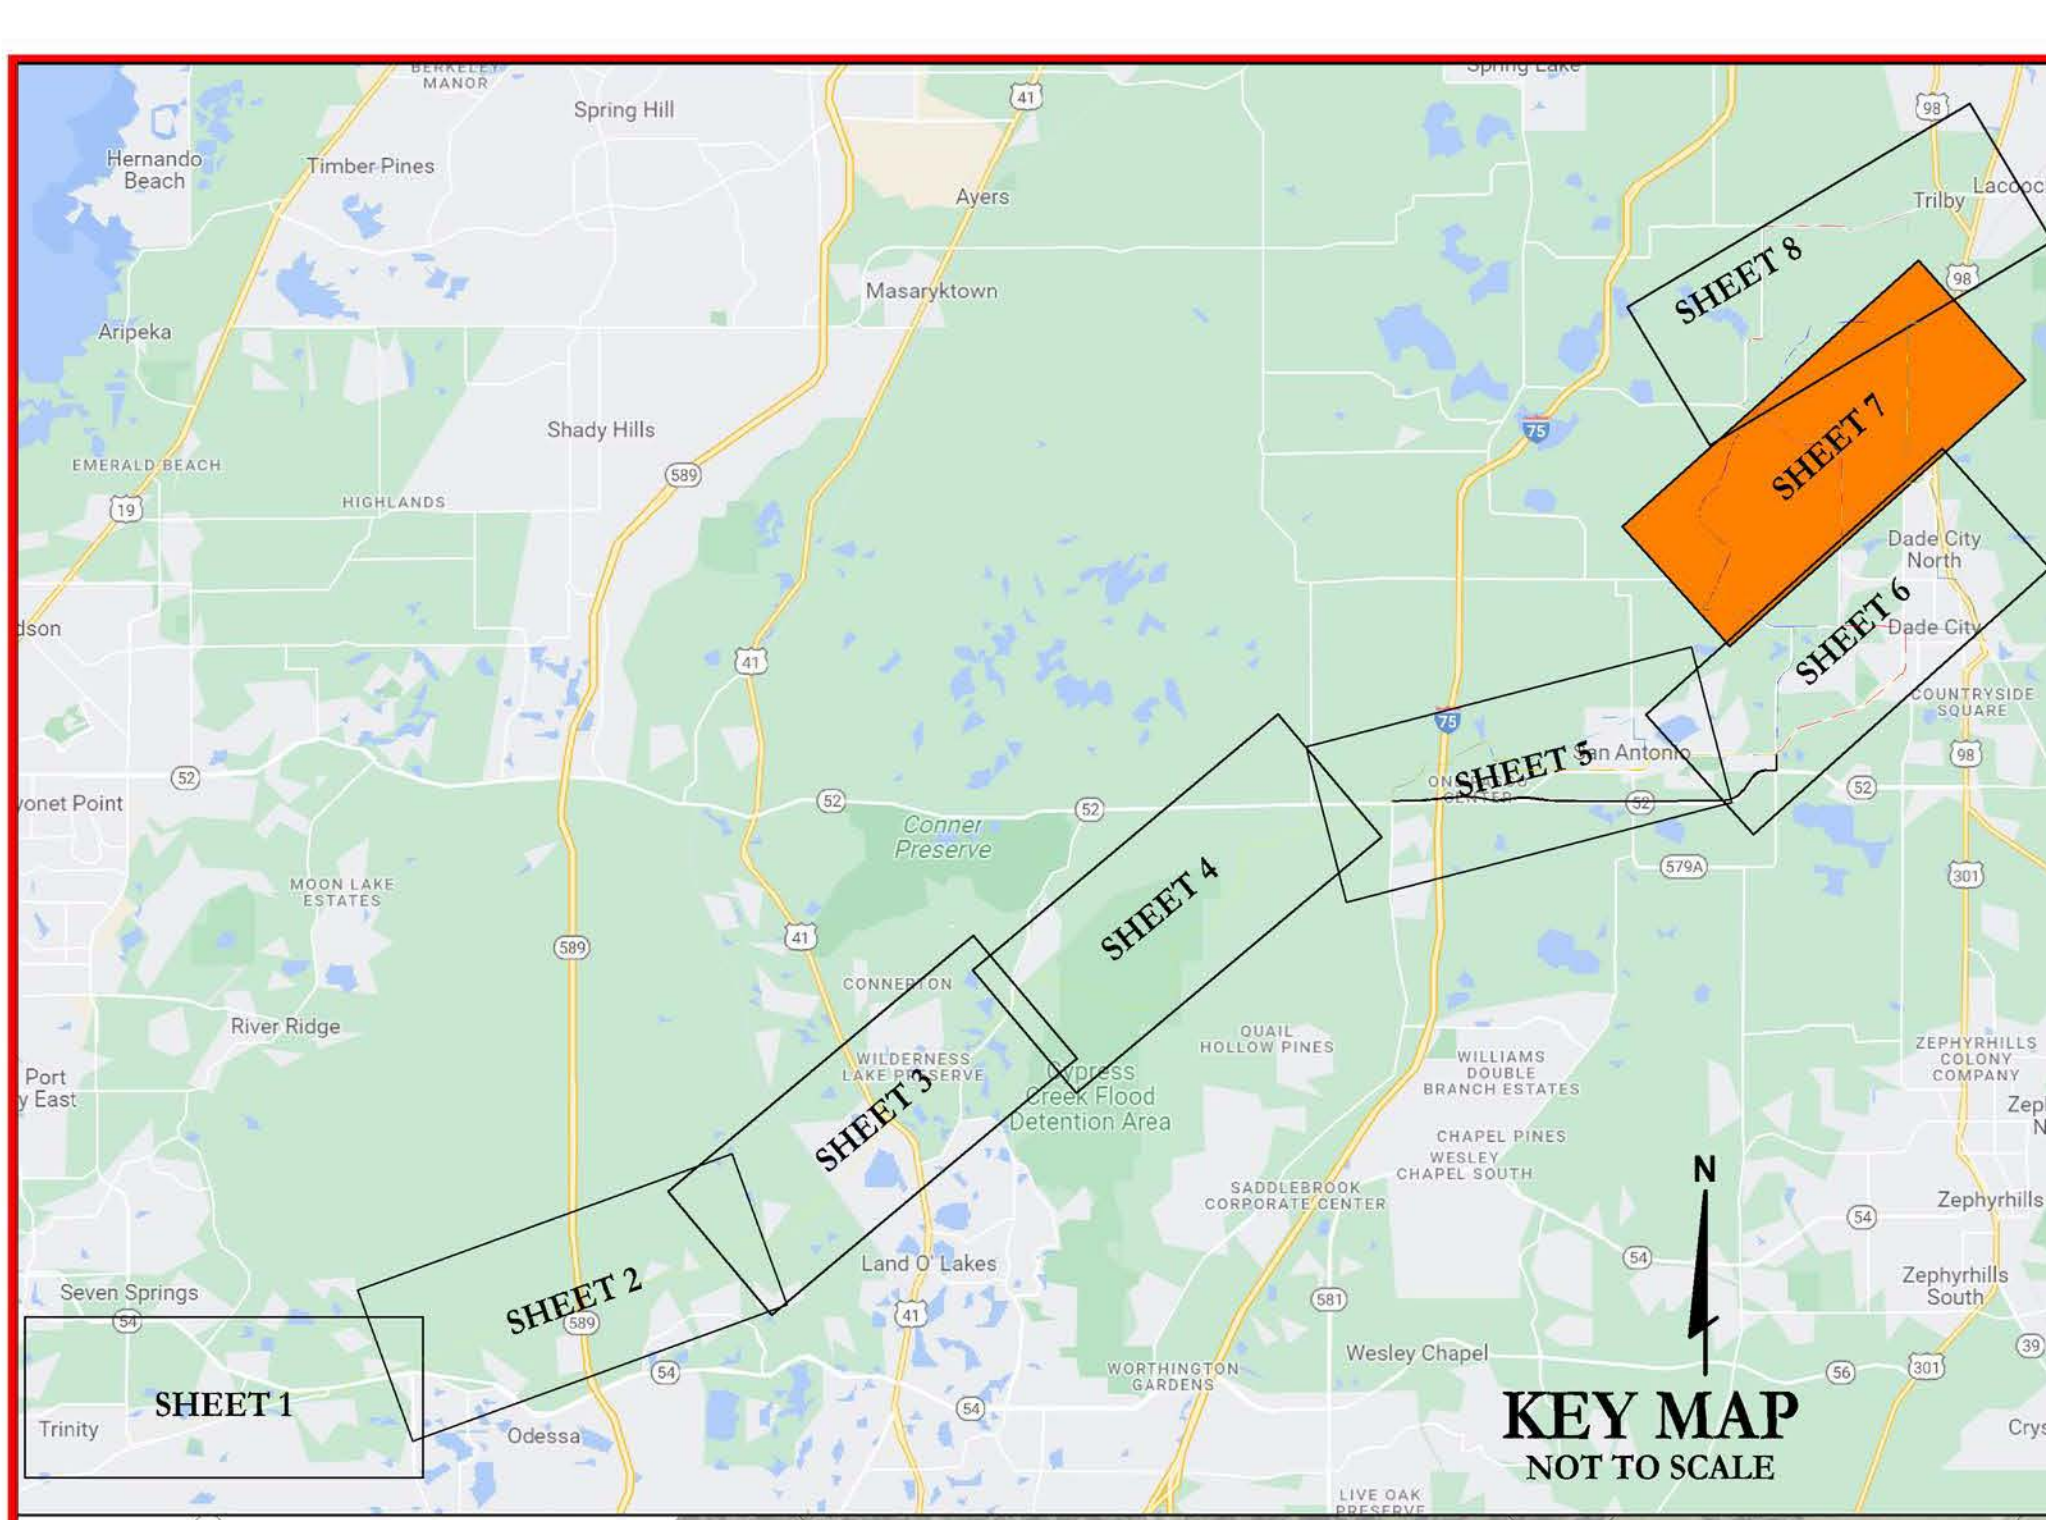

LEGEND:		EX. TRAIL	ALT. B1	ALT. C1	ALT. C4	C1/C3	C3/C4	ROAD NAME
VISION ROAD	ALT. B2	ALT. C2	ALT. C5	C2/C3	C2/C4/C5	DIRECTION		
ALT. A1	ALT. B3	ALT. C3	C1/C2	C2/C4	C1/C2/C5			

TRAIL SECTION C - ALT 3, 4, 5
ST. JOE RD. TO BLANTON RD.

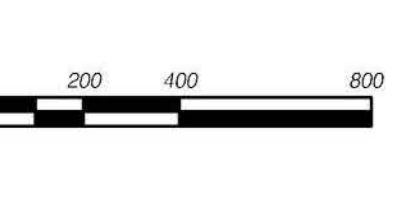

PROJECT	SHEET NUMBER
RJPR	7
DATE	DATE
08/30/2023	08/14/2023